



NOTES:

1. REFER TO SAFE DIRECTION DRAWING SD-RB-15001 FOR ASSEMBLY OF G4 W-BEAM WITH ROCKETBLOC.


| REVISIONS | | | | DATE | APPV'D |
|-----------|------|---------------|--|------------|--------|
| REV. | ZONE | DESCRIPTION | | | |
| A | | Initial Issue | | 08/04/2024 | HW |

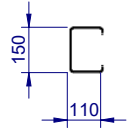


POST PLAN

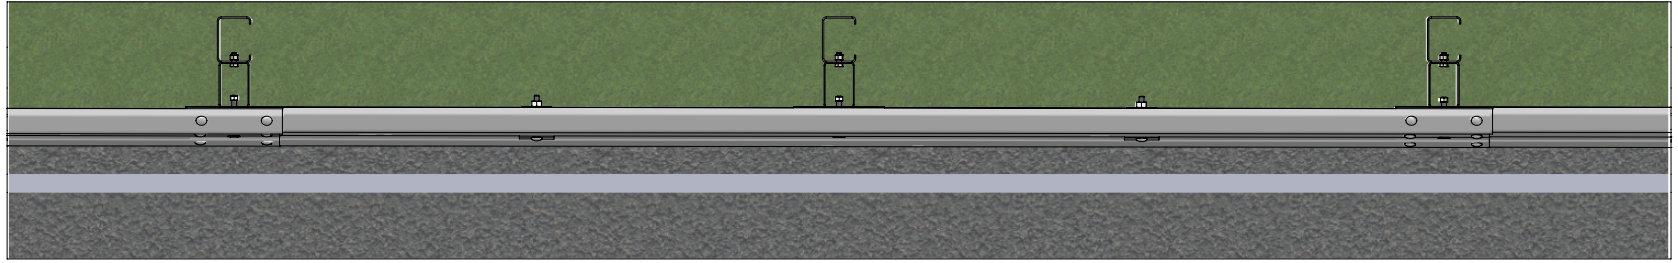

PLAN VIEW

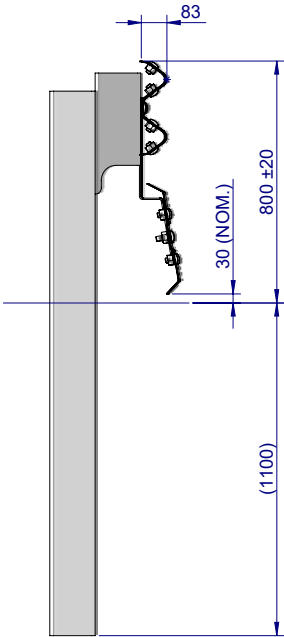


SIDE ELEVATION

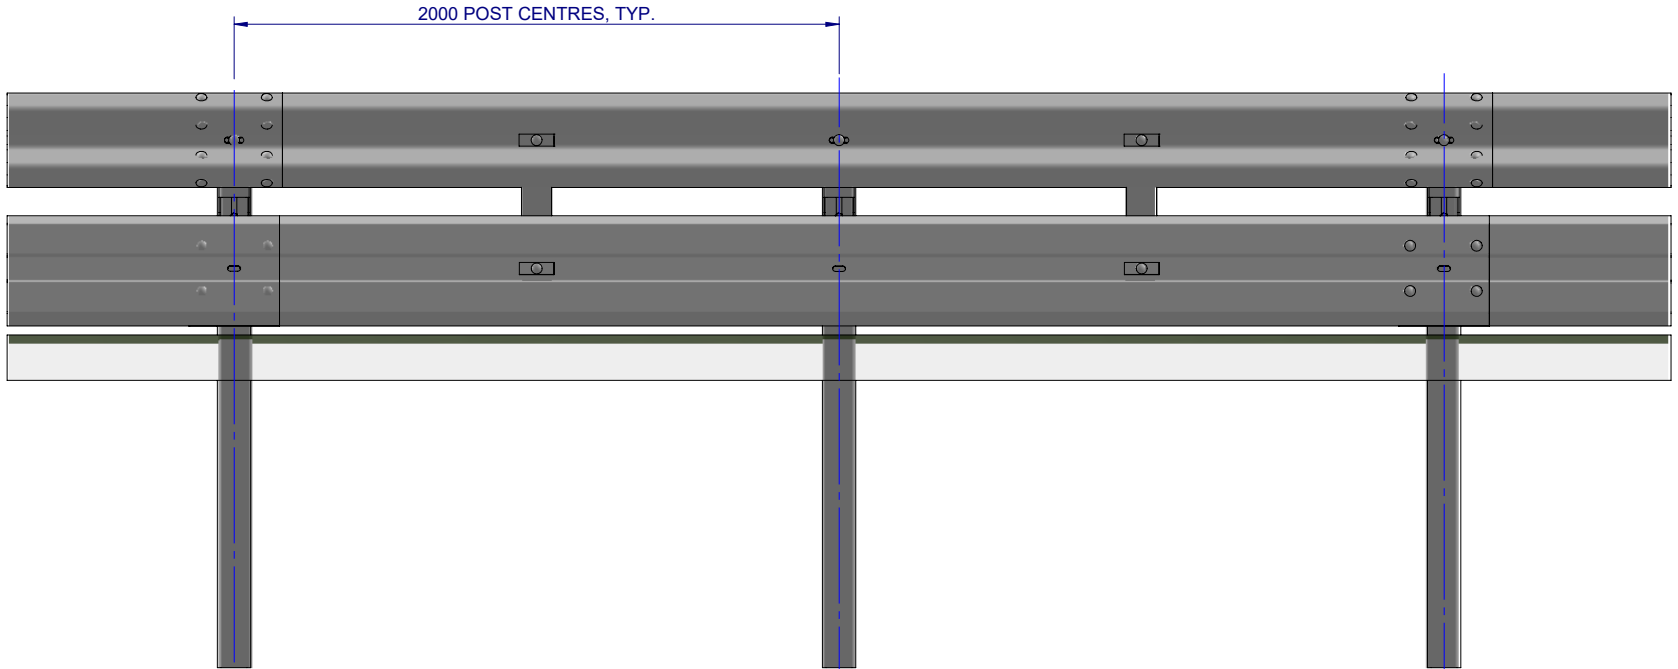


FRONT ELEVATION

| Item No. | Part Number | Description |
|----------|------------------|--|
| 1 | SD-RB-15001 | G4 W-Beam with RocketBloc, 2m Ctrs |
| 2 | GR-MP-BR-0586-AG | Biker-Shield Mounting Bracket |
| 3 | GR-MP-SR-4000-AG | Biker-Shield Beam, 4m NLL |
| 4 | GR-MP-FS-0000-AG | Plate Washer |
| 5 | GR-FS-16-0050-MZ | M16x50 Mushroom Head Post Bolt, Class 4.6 |
| 6 | GR-FS-16-0000-HG | M16 Hex Nut |
| 7 | GR-FS-16-0032-MG | M16x32 Mushroom Head Splice Bolt & Oversize Nut, Class 8.8 |

| | | | | | |
|-----------|--------------|---|--|--------------|----------------------|
| MATERIAL: | |  <p>SafeDirection CRASH BARRIER SOLUTIONS</p> | TITLE: Road Barriers G4 W-Beam with RocketBloc, 2m Ctrs, with Biker-Shield General Arrangement | | |
| FINISH: | | | DWG NO. SD-RB-15007 | REVISION: A | SHEET SIZE: A4 |
| STATUS | NAME | DATE | <small>COPYRIGHT: All rights reserved. ABN: 53 156 459 684 These drawings, plans and specifications and the copyright therein are the properties of Safe Direction Pty Ltd, and must not be used, reproduced or copied wholly or in part without written permission.</small> | | |
| DRAWN | W. Refahi | 8/04/2024 | <small>U.N.O. TOLERANCES: ±1mm ALL DIMENSIONS ARE IN: mm</small> | | |
| CHK'D | T. Colquhoun | 8/04/2024 | <small>THIRD ANGLE PROJECTION</small> | | |
| APPV'D | H. Wallace | 8/04/2024 | STATUS: APPROVED | WEIGHT: | DO NOT SCALE DRAWING |
| | | | SCALE: 1:25 | SHEET 1 of 3 | |

NOTES:

1. REFER TO SAFE DIRECTION DRAWING SD-RB-15001 FOR ASSEMBLY OF G4 W-BEAM WITH ROCKETBLOC.

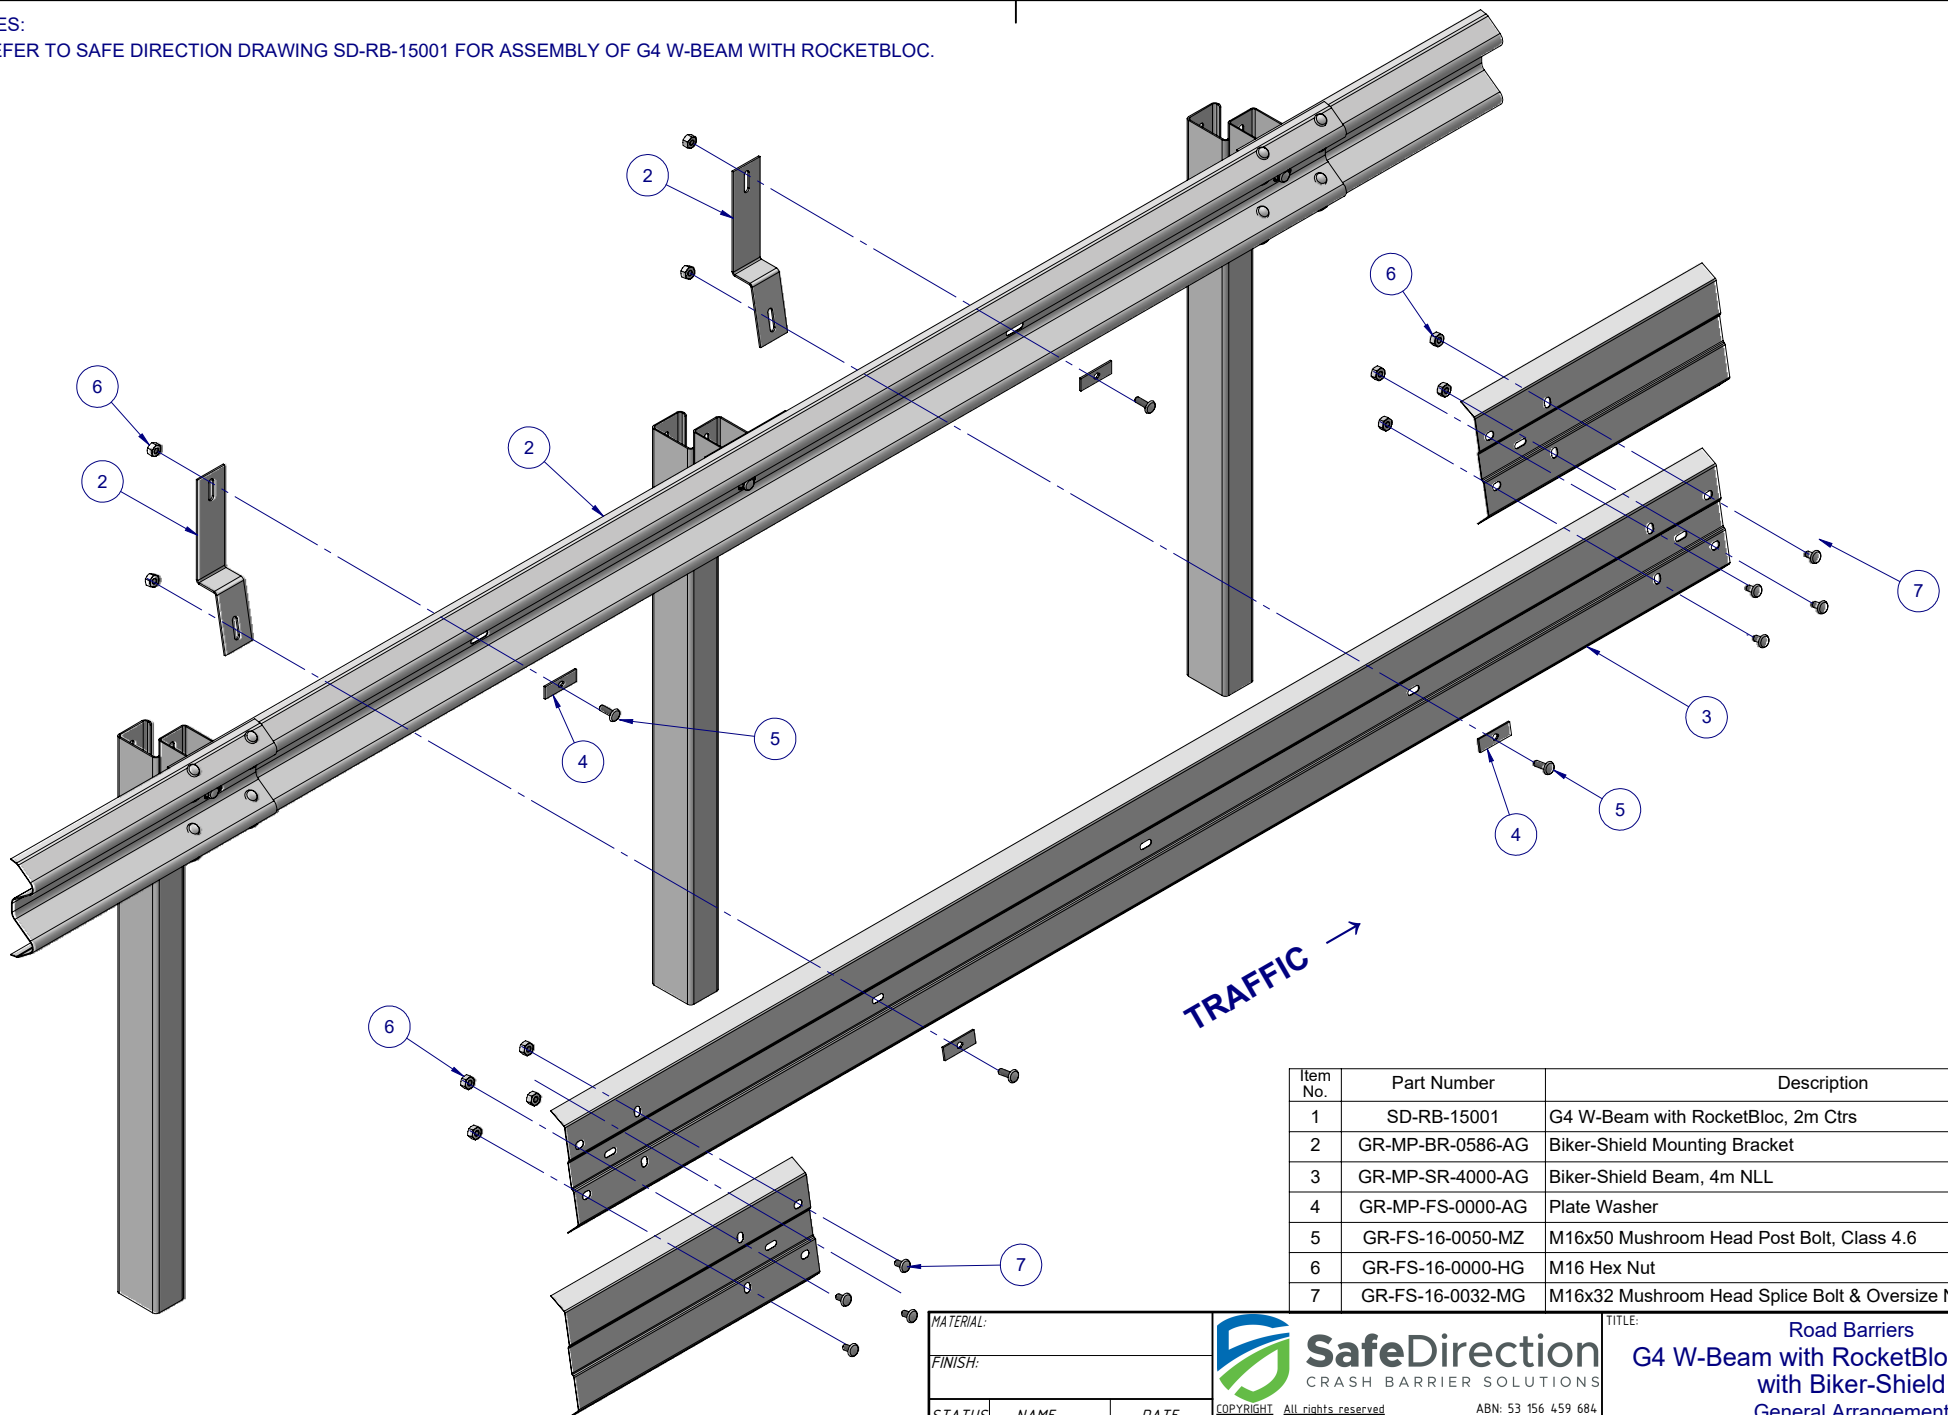

ISOMETRIC EXPLODED VIEW

| Item No. | Part Number | Description |
|----------|------------------|--|
| 1 | SD-RB-15001 | G4 W-Beam with RocketBloc, 2m Ctrs |
| 2 | GR-MP-BR-0586-AG | Biker-Shield Mounting Bracket |
| 3 | GR-MP-SR-4000-AG | Biker-Shield Beam, 4m NLL |
| 4 | GR-MP-FS-0000-AG | Plate Washer |
| 5 | GR-FS-16-0050-MZ | M16x50 Mushroom Head Post Bolt, Class 4.6 |
| 6 | GR-FS-16-0000-HG | M16 Hex Nut |
| 7 | GR-FS-16-0032-MG | M16x32 Mushroom Head Splice Bolt & Oversize Nut, Class 8.8 |

| | | |
|-----------|--------------|-----------|
| MATERIAL: | | |
| FINISH: | | |
| STATUS | NAME | DATE |
| DRAWN | W. Refahi | 8/04/2024 |
| CHK'D | T. Colquhoun | 8/04/2024 |
| APPV'D | H. Wallace | 8/04/2024 |

SafeDirection
CRASH BARRIER SOLUTIONS


ABN: 53 156 459 684
COPYRIGHT. All rights reserved. These drawings, plans and specifications and the copyright therein are the properties of Safe Direction Pty Ltd, and must not be used, reproduced or copied wholly or in part without written permission.

U.N.O. TOLERANCES: ±1mm
ALL DIMENSIONS ARE IN: mm


THIRD ANGLE PROJECTION

APPROVED

| | | | |
|---------|----------------------|--|--------------|
| TITLE: | | Road Barriers G4 W-Beam with RocketBloc, 2m Ctrs, with Biker-Shield General Arrangement | |
| DWG NO. | SD-RB-15007 | REVISION: | A |
| WEIGHT: | DO NOT SCALE DRAWING | SCALE: 1:20 | SHEET 2 of 3 |

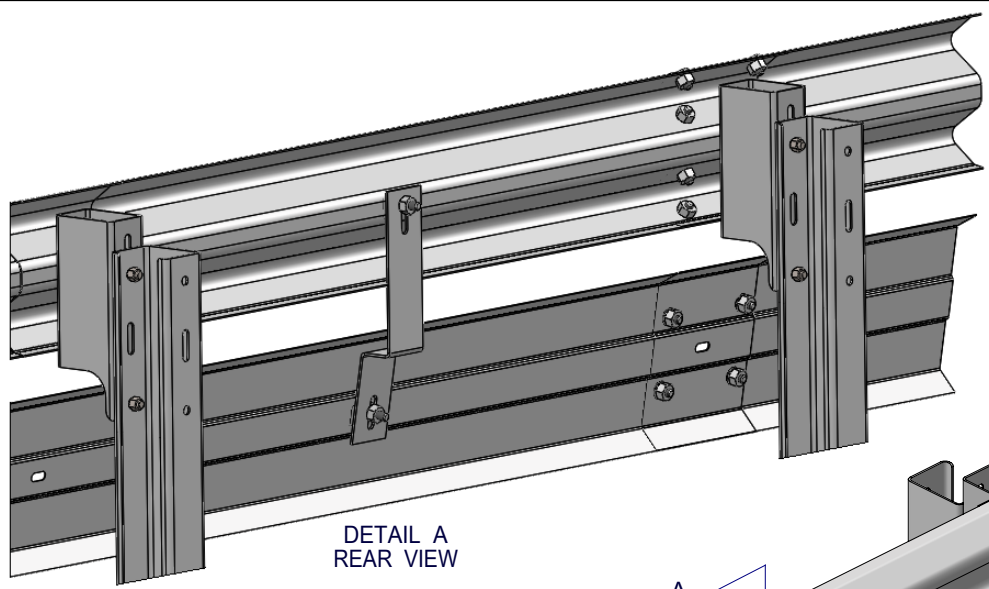
 



DETAIL A
REAR VIEW

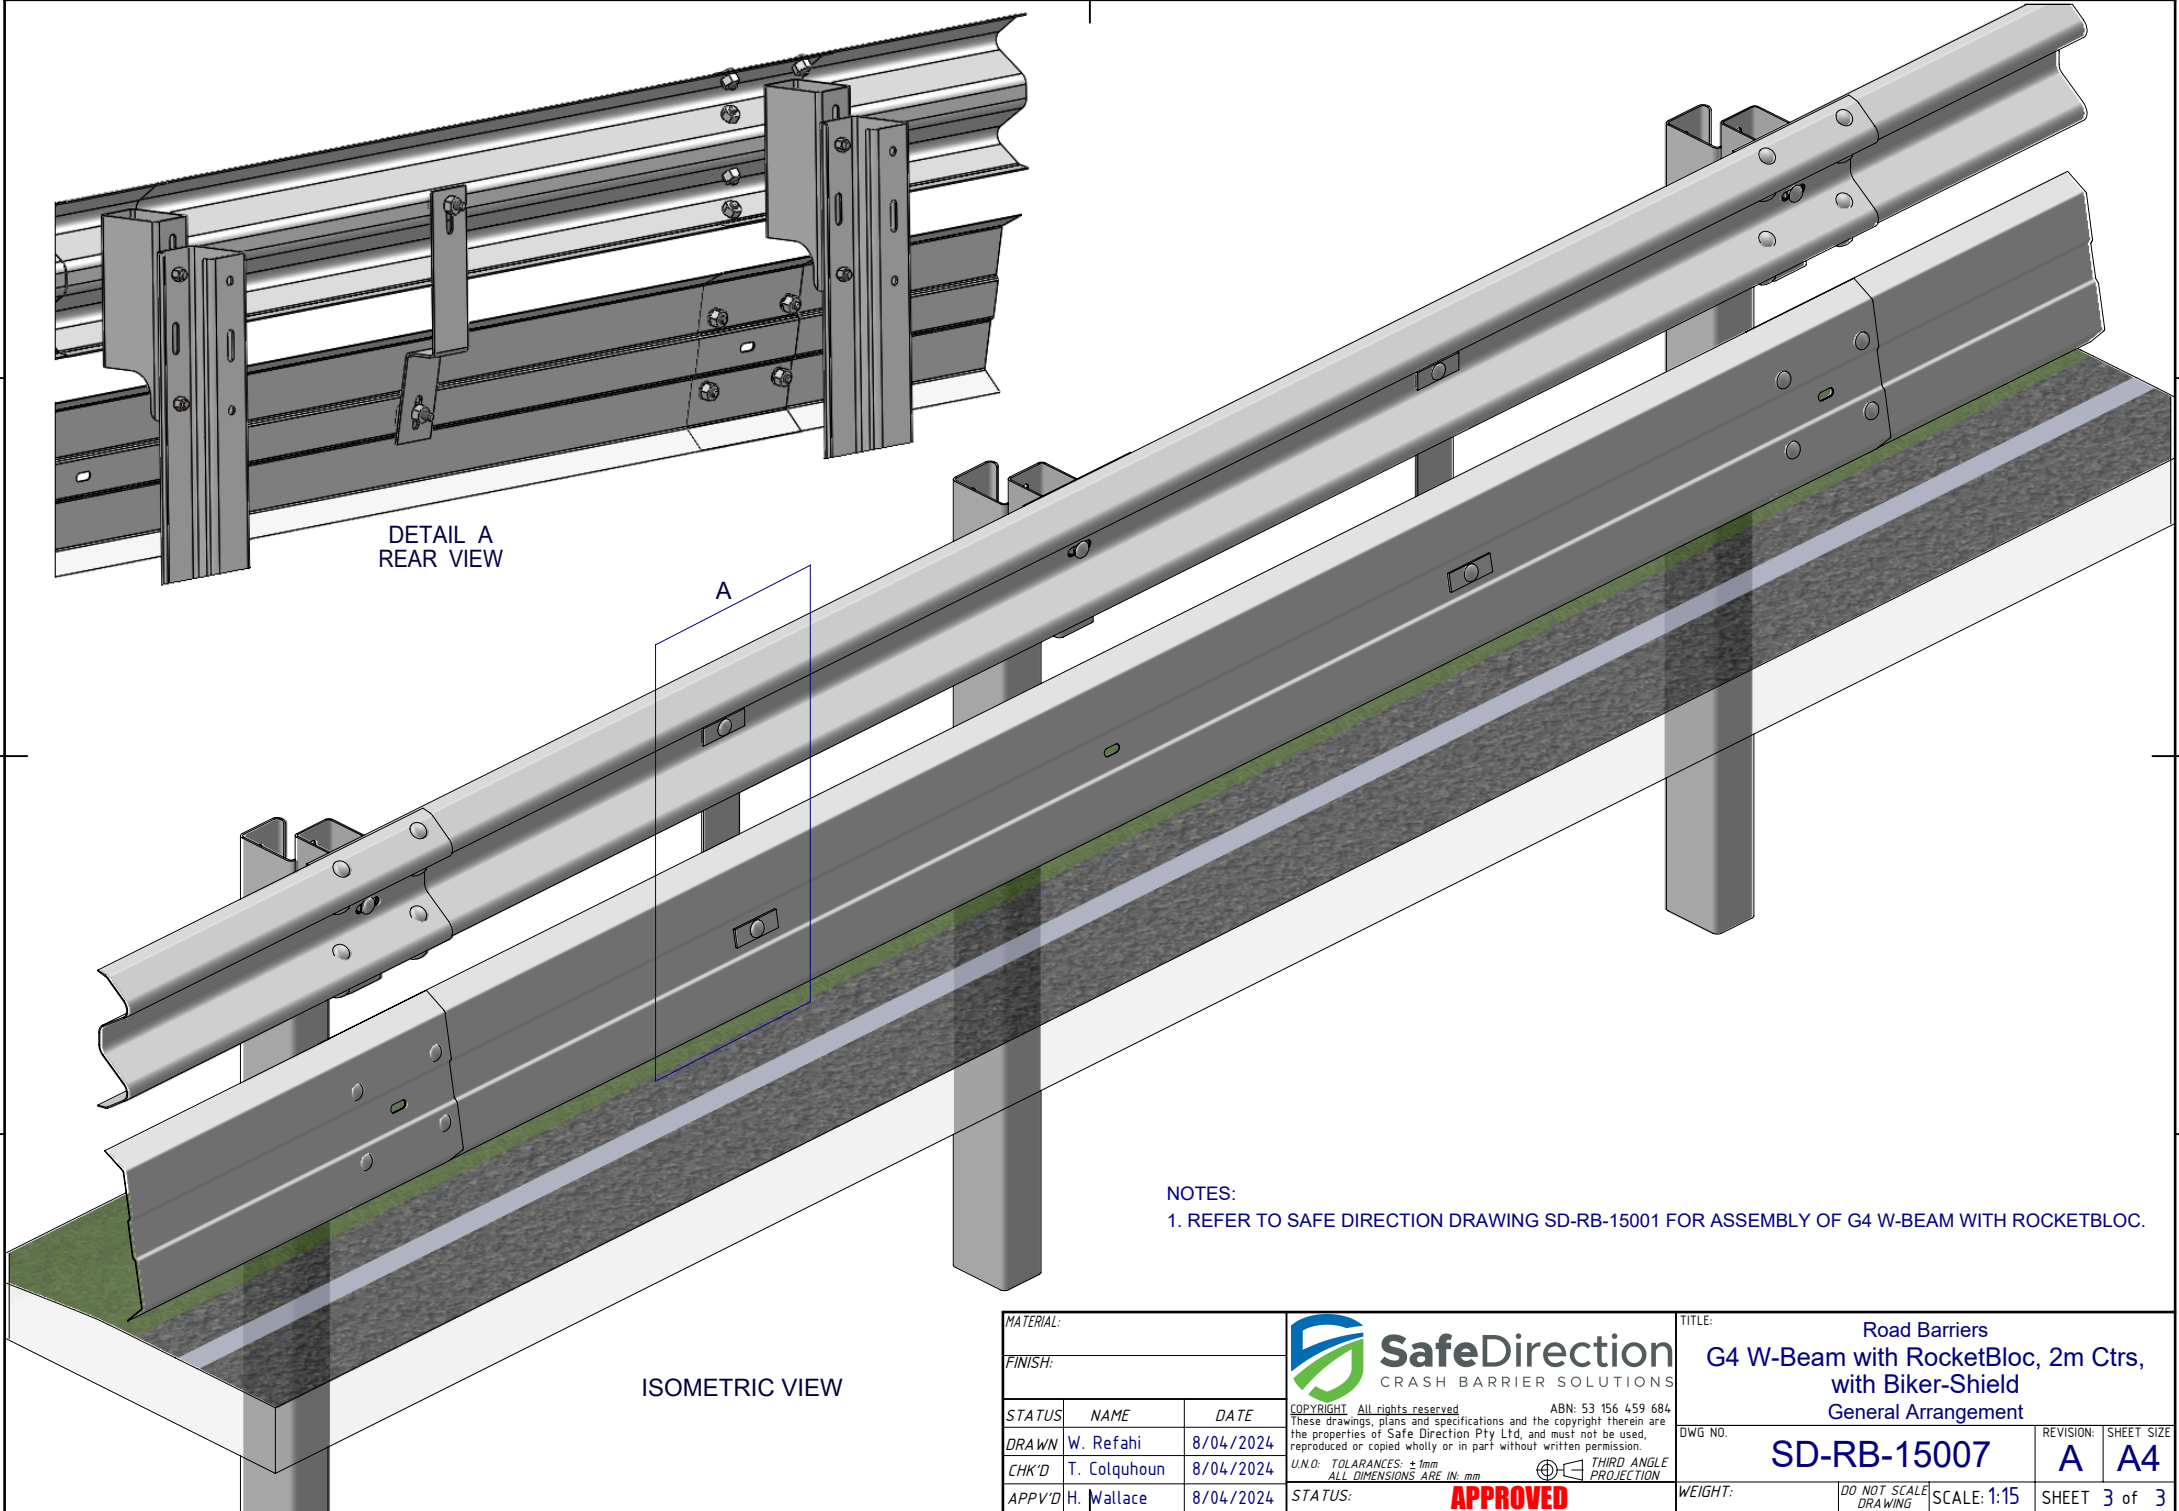

ISOMETRIC VIEW

NOTES:
1. REFER TO SAFE DIRECTION DRAWING SD-RB-15001 FOR ASSEMBLY OF G4 W-BEAM WITH ROCKETBLOC.

| | | | | | | | | | | | | | | | | |
|-----------|--------------|-----------|---|--|--|---|--|--------------------|--|----------|--|-----------|-------------|--|--------------|--|
| MATERIAL: | | |  SafeDirection CRASH BARRIER SOLUTIONS | | | TITLE: | | | Road Barriers G4 W-Beam with RocketBloc, 2m Ctrs, with Biker-Shield General Arrangement | | | | | | | |
| FINISH: | | | | | | <small>COPYRIGHT: All rights reserved. ABN: 53 156 459 684 These drawings, plans and specifications and the copyright therein are the properties of Safe Direction Pty Ltd, and must not be used, reproduced or copied wholly or in part without written permission.</small> | | | DWG NO. | | REVISION: | | SHEET SIZE | | | |
| STATUS | | | <small>U.N.O: TOLERANCES: ±1mm ALL DIMENSIONS ARE IN: mm</small> | | |  THIRD ANGLE PROJECTION | | SD-RB-15007 | | A | | A4 | | | | |
| DRAWN | W. Refahi | 8/04/2024 | STATUS: | | |  APPROVED | | | WEIGHT: | | <small>DO NOT SCALE DRAWING</small> | | SCALE: 1:15 | | SHEET 3 of 3 | |
| CHK'D | T. Colquhoun | 8/04/2024 | | | | | | | | | | | | | | |
| APPV'D | H. Wallace | 8/04/2024 | | | | | | | | | | | | | | |