



NOTES:
 1. REFER TO SAFE DIRECTION DRAWING SD-RB-15001 FOR ASSEMBLY OF G4 W-BEAM WITH ROCKETBLOC
 AND SD-RB-15007 FOR ASSEMBLY OF G4 W-BEAM WITH ROCKET BLOC, 2M CTRS, WITH BIKER-SHIELD.


REV.		DESCRIPTION		REVISIONS		DATE	APPV'D
A			Original Issue			08/04/2024	HW

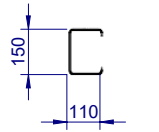


POST PLAN

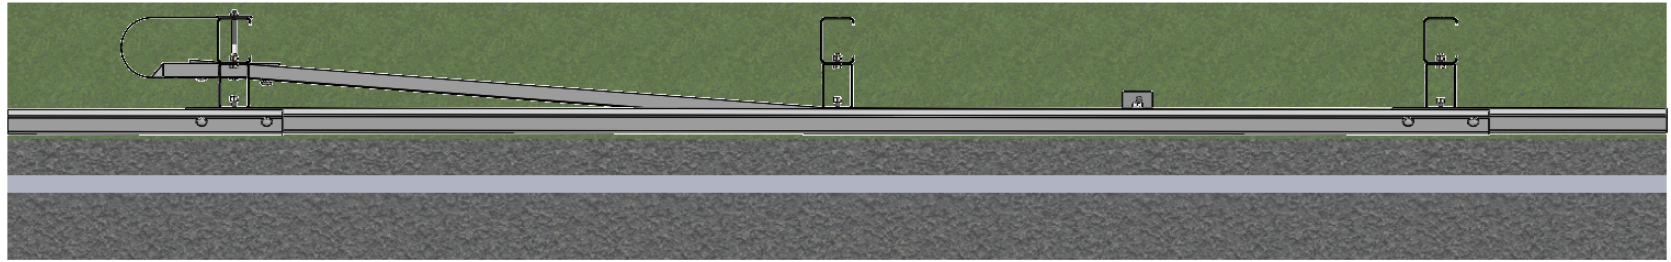

PLAN VIEW

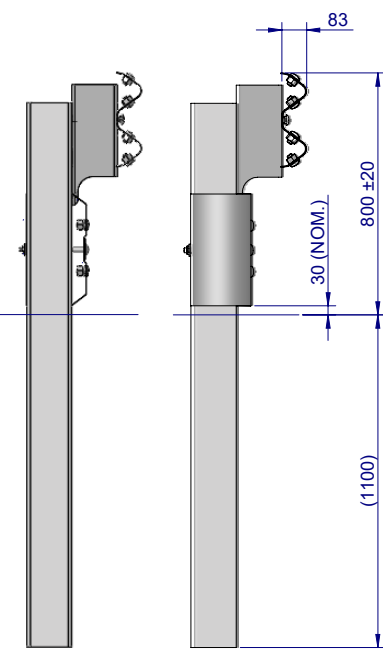


SECTION A-A SIDE ELEVATION

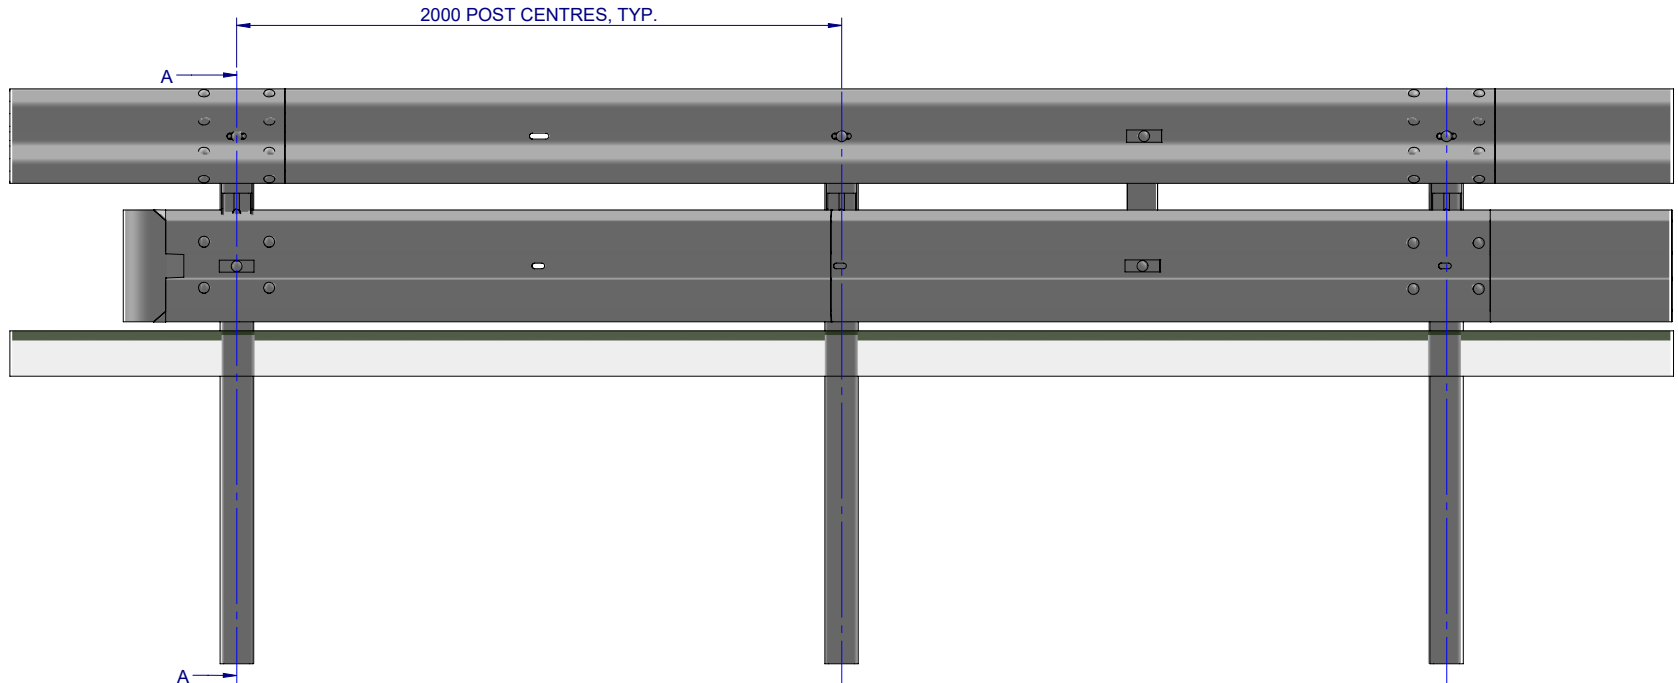


FRONT ELEVATION

Item No.	Part Number	Description
1	SD-RB-15007	G4 W-Beam with RocketBloc, 2m Ctrs, with Biker-Shield
2	GE-MP-EF-0150-AG	Biker-Shield™ Bullnose
3	GR-MP-FS-0000-AG	Plate Washer
4	GR-FS-16-0050-MZ	M16x50 Mushroom Head Post Bolt, Class 4.6
5	GR-FS-16-0000-HG	M16 Hex Nut
6	GR-FS-16-0220-MG	M16x220 Mushroom Head POST Bolt & Nut Assy Class 4.6 HDG

MATERIAL:		 SafeDirection CRASH BARRIER SOLUTIONS	TITLE: Road Barriers G4 W-Beam with RocketBloc, 2m Ctrs, with Biker-Shield Bullnose Assembly General Arrangement		
FINISH:			DWG NO. SD-RB-15008 REVISION: A SHEET SIZE: A4		
STATUS	NAME	DATE	<small>COPYRIGHT: All rights reserved. ABN: 53 156 459 684</small> <small>These drawings, plans and specifications and the copyright therein are the properties of Safe Direction Pty Ltd, and must not be used, reproduced or copied wholly or in part without written permission.</small> <small>U.N.O. TOLERANCES: ±1mm ALL DIMENSIONS ARE IN: mm</small>		
DRAWN	W. Refahi	8/04/2024	THIRD ANGLE PROJECTION		
CHK'D	T. Colquhoun	8/04/2024	WEIGHT:		
APPV'D	H. Wallace	8/04/2024	<small>DO NOT SCALE DRAWING</small> SCALE: 1:25 SHEET 1 of 3		
STATUS: APPROVED			SCALE: 1:25 SHEET 1 of 3		

NOTES:

1. REFER TO SAFE DIRECTION DRAWING SD-RB-15001 FOR ASSEMBLY OF G4 W-BEAM WITH ROCKETBLOC AND SD-RB-15007 FOR ASSEMBLY OF G4 W-BEAM WITH ROCKET BLOC, 2M CTRS, WITH BIKER-SHIELD.

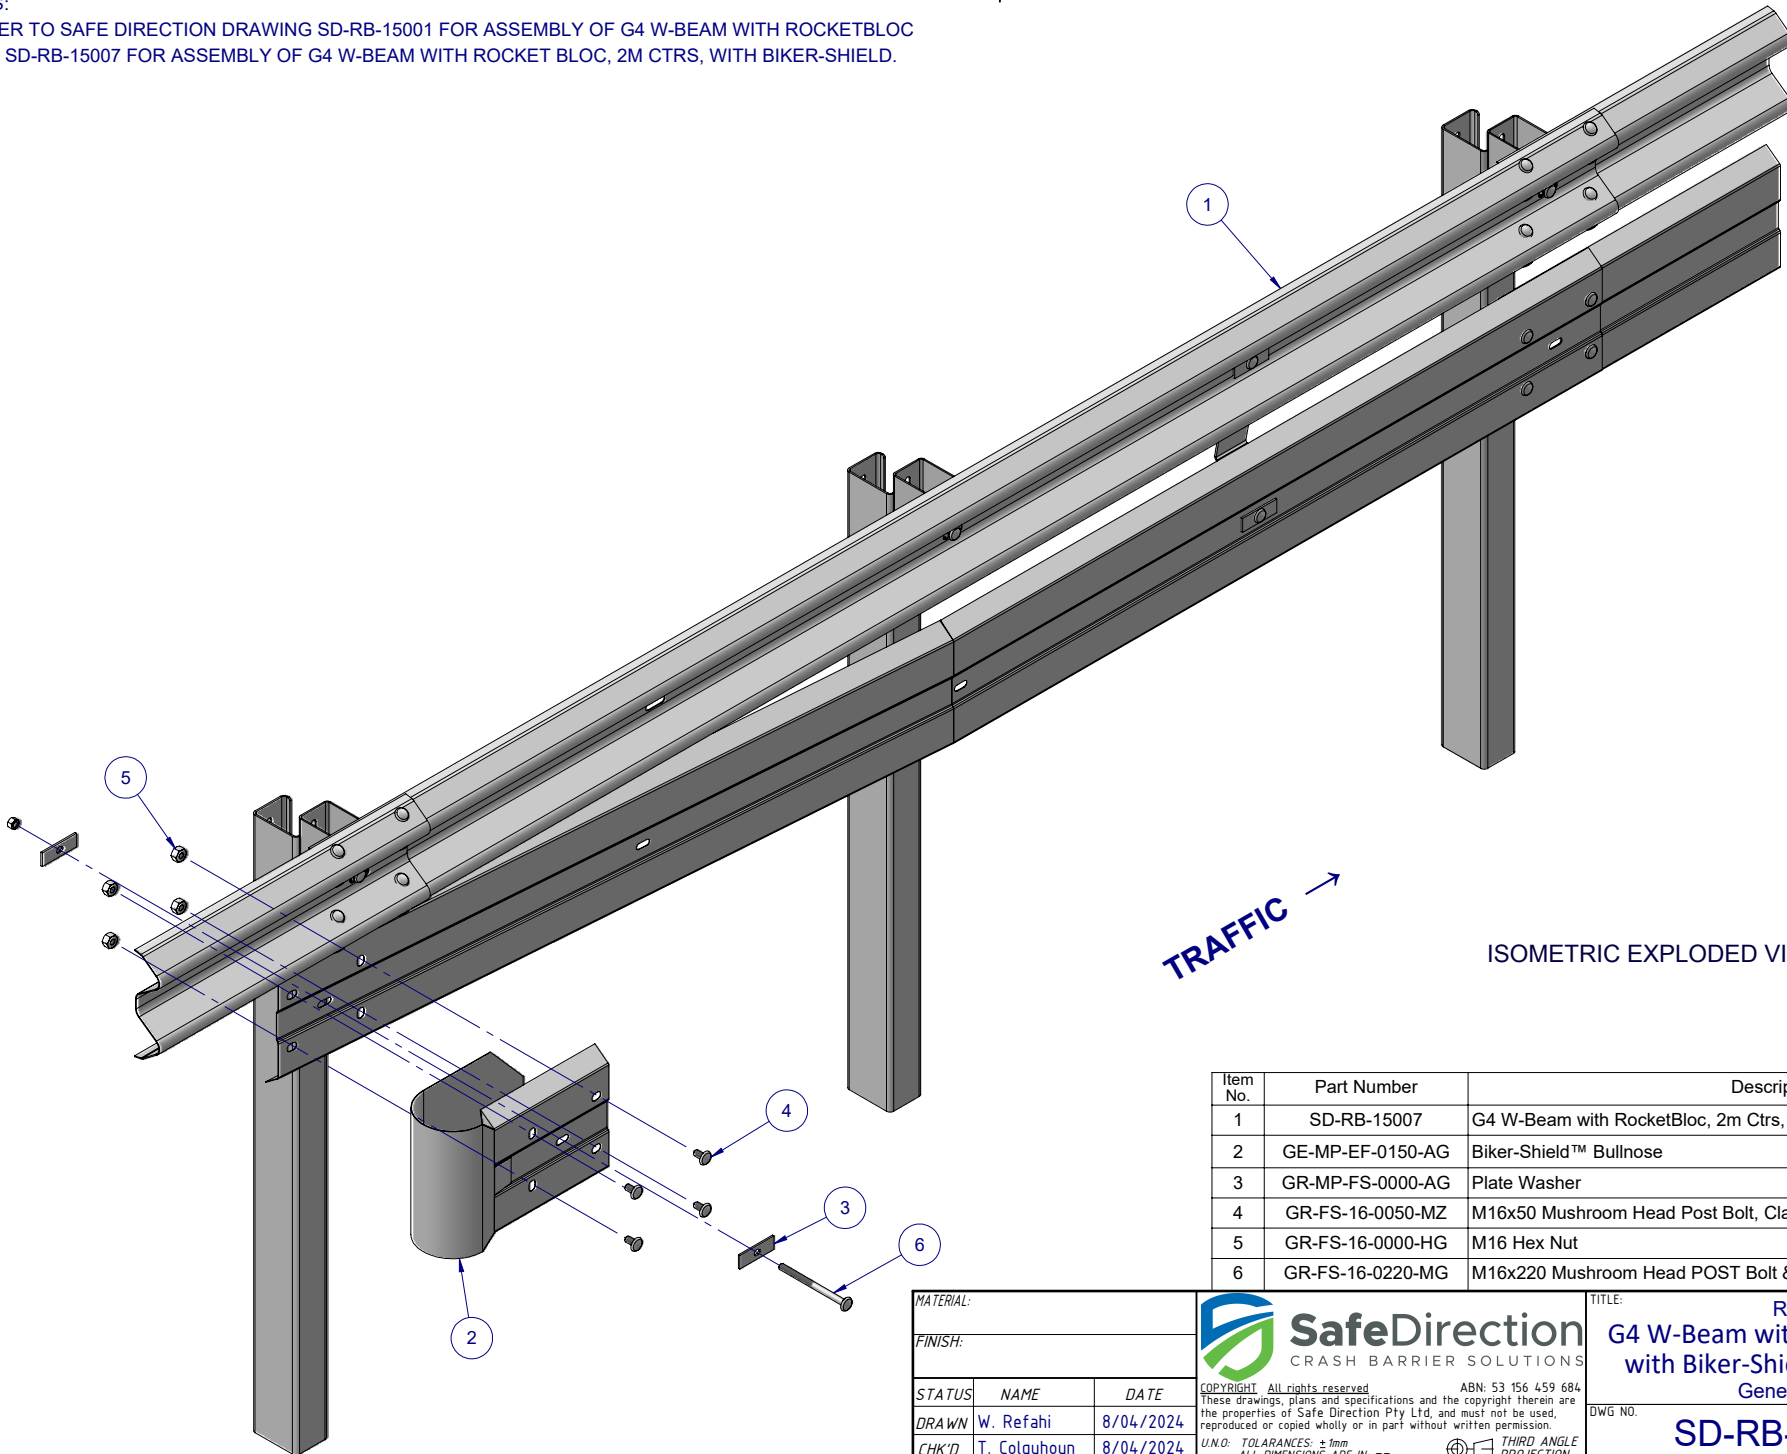

TRAFFIC →

ISOMETRIC EXPLODED VIEW

Item No.	Part Number	Description
1	SD-RB-15007	G4 W-Beam with RocketBloc, 2m Ctrs, with Biker-Shield
2	GE-MP-EF-0150-AG	Biker-Shield™ Bullnose
3	GR-MP-FS-0000-AG	Plate Washer
4	GR-FS-16-0050-MZ	M16x50 Mushroom Head Post Bolt, Class 4.6
5	GR-FS-16-0000-HG	M16 Hex Nut
6	GR-FS-16-0220-MG	M16x220 Mushroom Head POST Bolt & Nut Assy Class 4.6 HDG

MATERIAL:		
FINISH:		
STATUS	NAME	DATE
DRAWN	W. Refahi	8/04/2024
CHK'D	T. Colquhoun	8/04/2024
APPV'D	H. Wallace	8/04/2024

SafeDirection
CRASH BARRIER SOLUTIONS


ABN: 53 156 459 684
COPYRIGHT. All rights reserved. These drawings, plans and specifications and the copyright therein are the properties of Safe Direction Pty Ltd, and must not be used, reproduced or copied wholly or in part without written permission.

U.N.O. TOLERANCES: ±1mm
ALL DIMENSIONS ARE IN: mm

THIRD ANGLE PROJECTION

APPROVED


TITLE:		Road Barriers	
G4 W-Beam with RocketBloc, 2m Ctrs, with Biker-Shield Bullnose Assembly		General Arrangement	
DWG NO.	SD-RB-15008	REVISION:	A
WEIGHT:	DO NOT SCALE DRAWING	SCALE: 1:20	SHEET 2 of 3

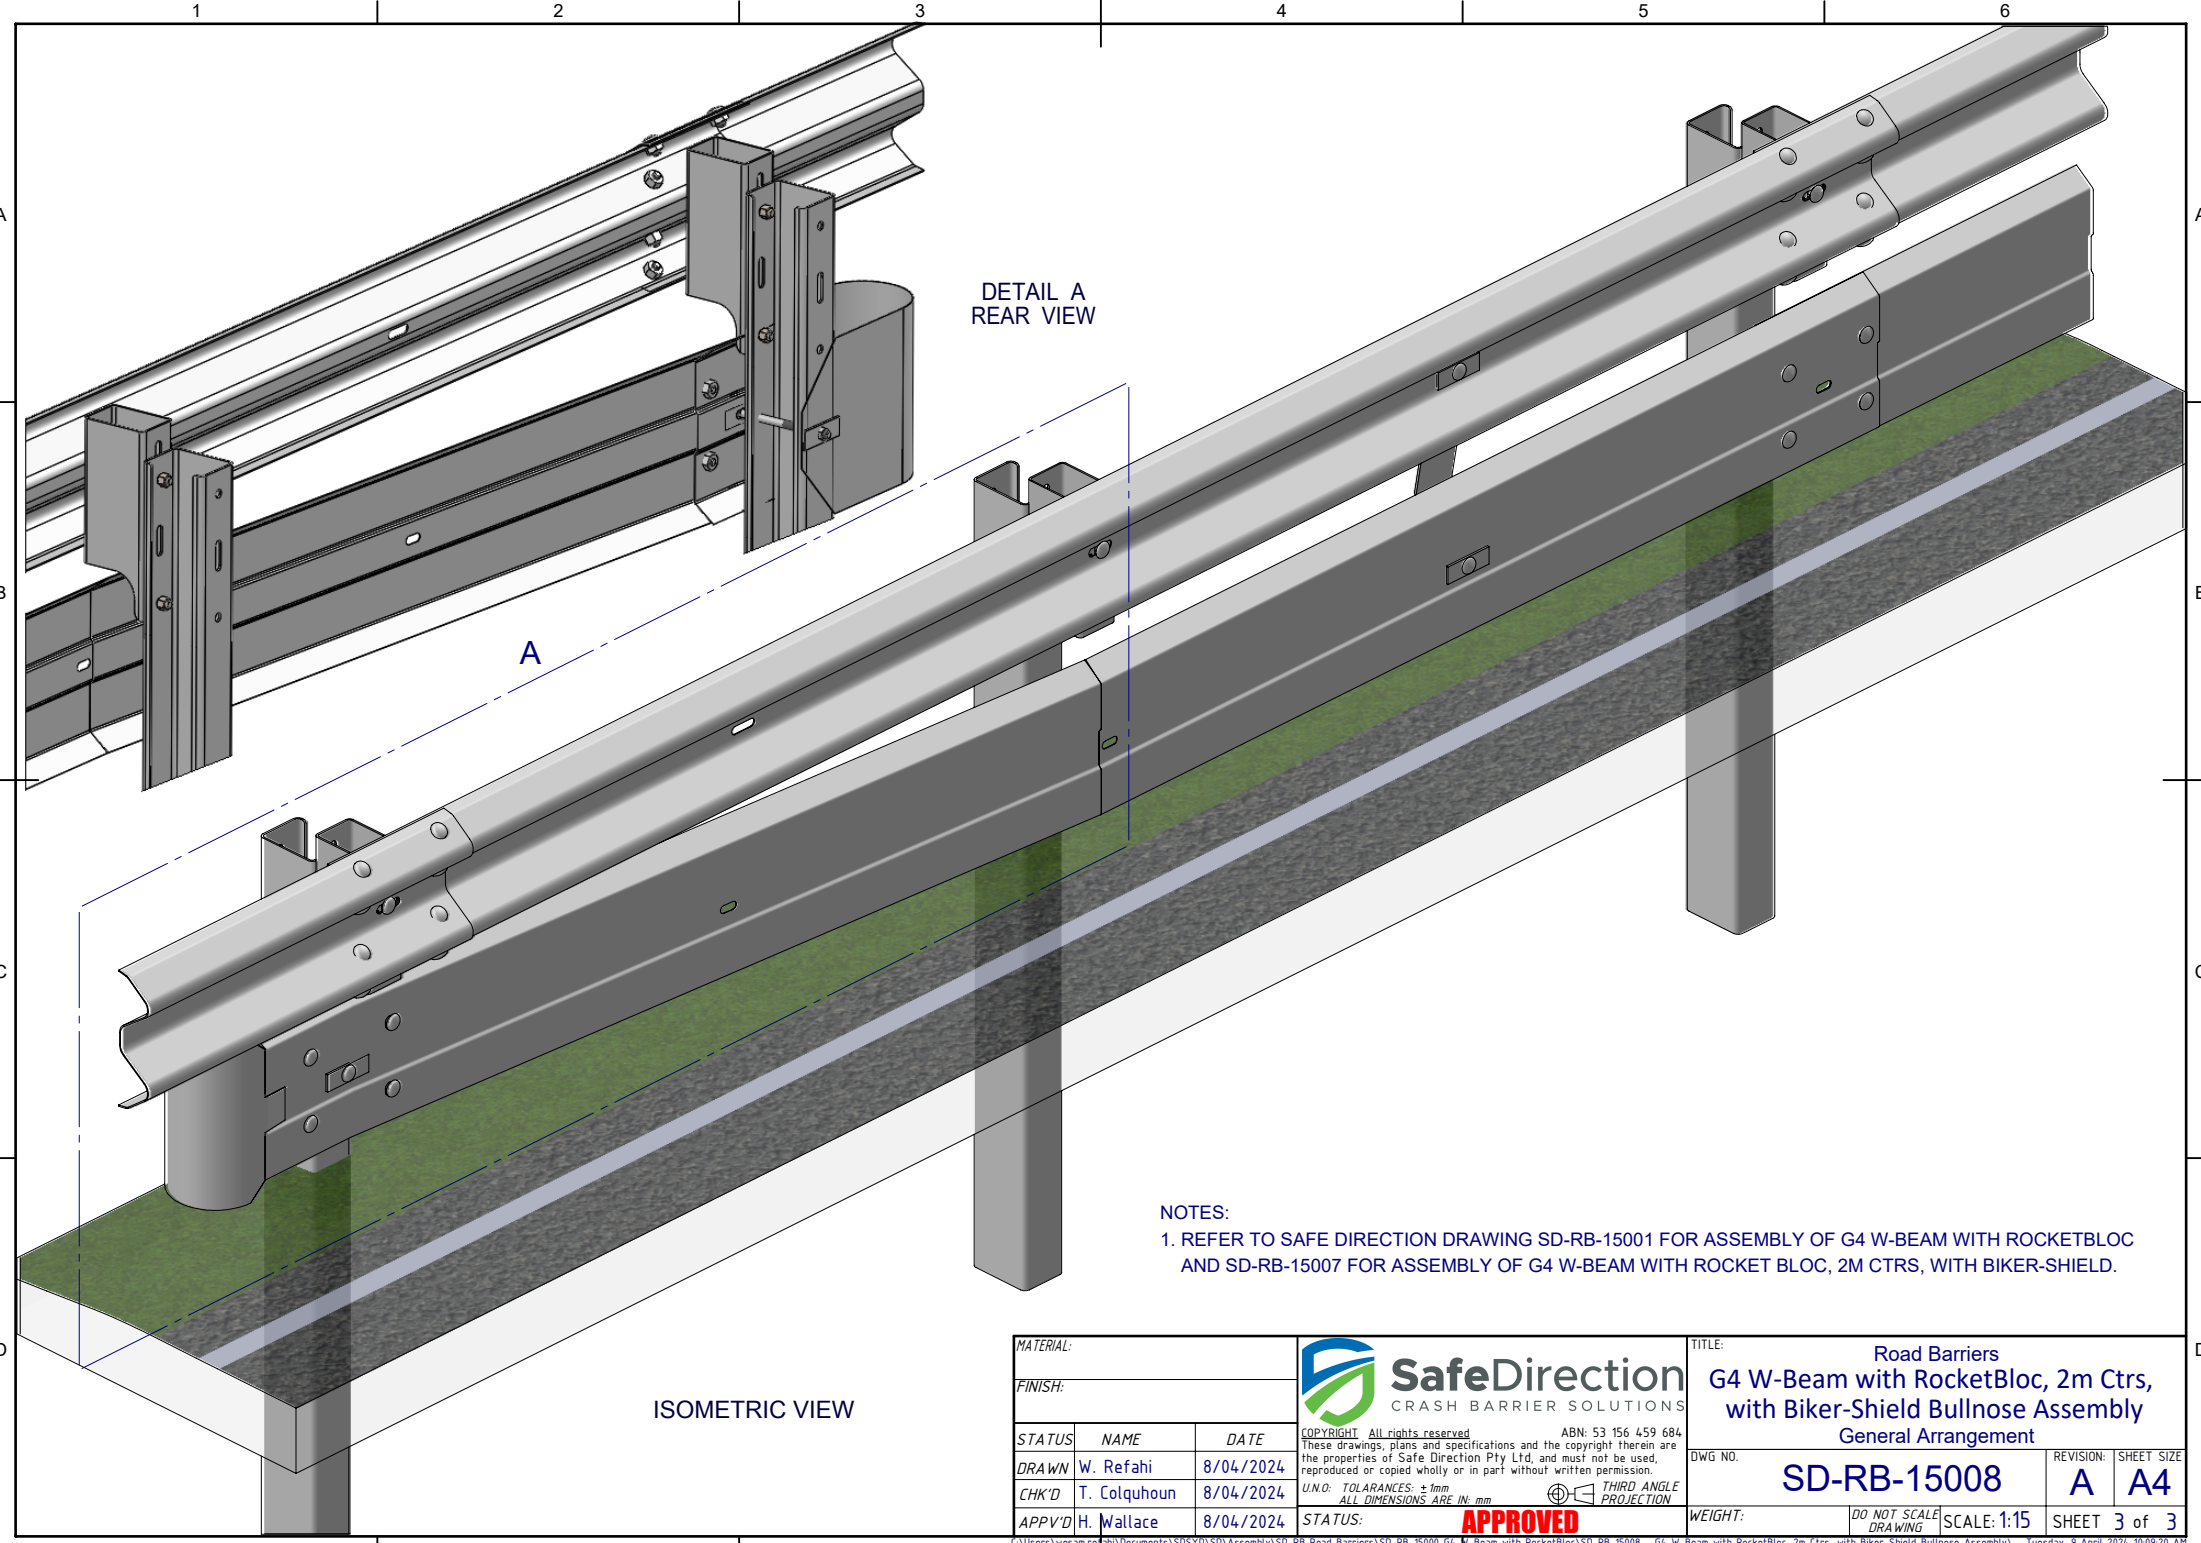

DETAIL A
REAR VIEW

ISOMETRIC VIEW

- NOTES:
 1. REFER TO SAFE DIRECTION DRAWING SD-RB-15001 FOR ASSEMBLY OF G4 W-BEAM WITH ROCKETBLOC AND SD-RB-15007 FOR ASSEMBLY OF G4 W-BEAM WITH ROCKET BLOC, 2M CTRS, WITH BIKER-SHIELD.

MATERIAL:			 SafeDirection CRASH BARRIER SOLUTIONS		TITLE: Road Barriers G4 W-Beam with RocketBloc, 2m Ctrs, with Biker-Shield Bullnose Assembly General Arrangement			
FINISH:					<small>COPYRIGHT: All rights reserved. ABN: 53 156 459 684 These drawings, plans and specifications and the copyright therein are the properties of Safe Direction Pty Ltd, and must not be used, reproduced or copied wholly or in part without written permission.</small>		DWG NO. SD-RB-15008	REVISION: A
STATUS	NAME	DATE	<small>U.N.O: TOLERANCES: ±1mm ALL DIMENSIONS ARE IN: mm</small>		<small>THIRD ANGLE PROJECTION</small>		WEIGHT:	
DRAWN	W. Refahi	8/04/2024	APPROVED		<small>DO NOT SCALE DRAWING</small>		SCALE: 1:15	SHEET 3 of 3
CHK'D	T. Colquhoun	8/04/2024	STATUS:		SCALE: 1:15		SHEET 3 of 3	
APPV'D	H. Wallace	8/04/2024	STATUS:		SCALE: 1:15		SHEET 3 of 3	